


FHWA REGION NO.	STATE	FED. AID PROJ. NO.	SHEET NO.	TOTAL SHEETS
3	MD.	SEE TITLE SHEET	41A	51

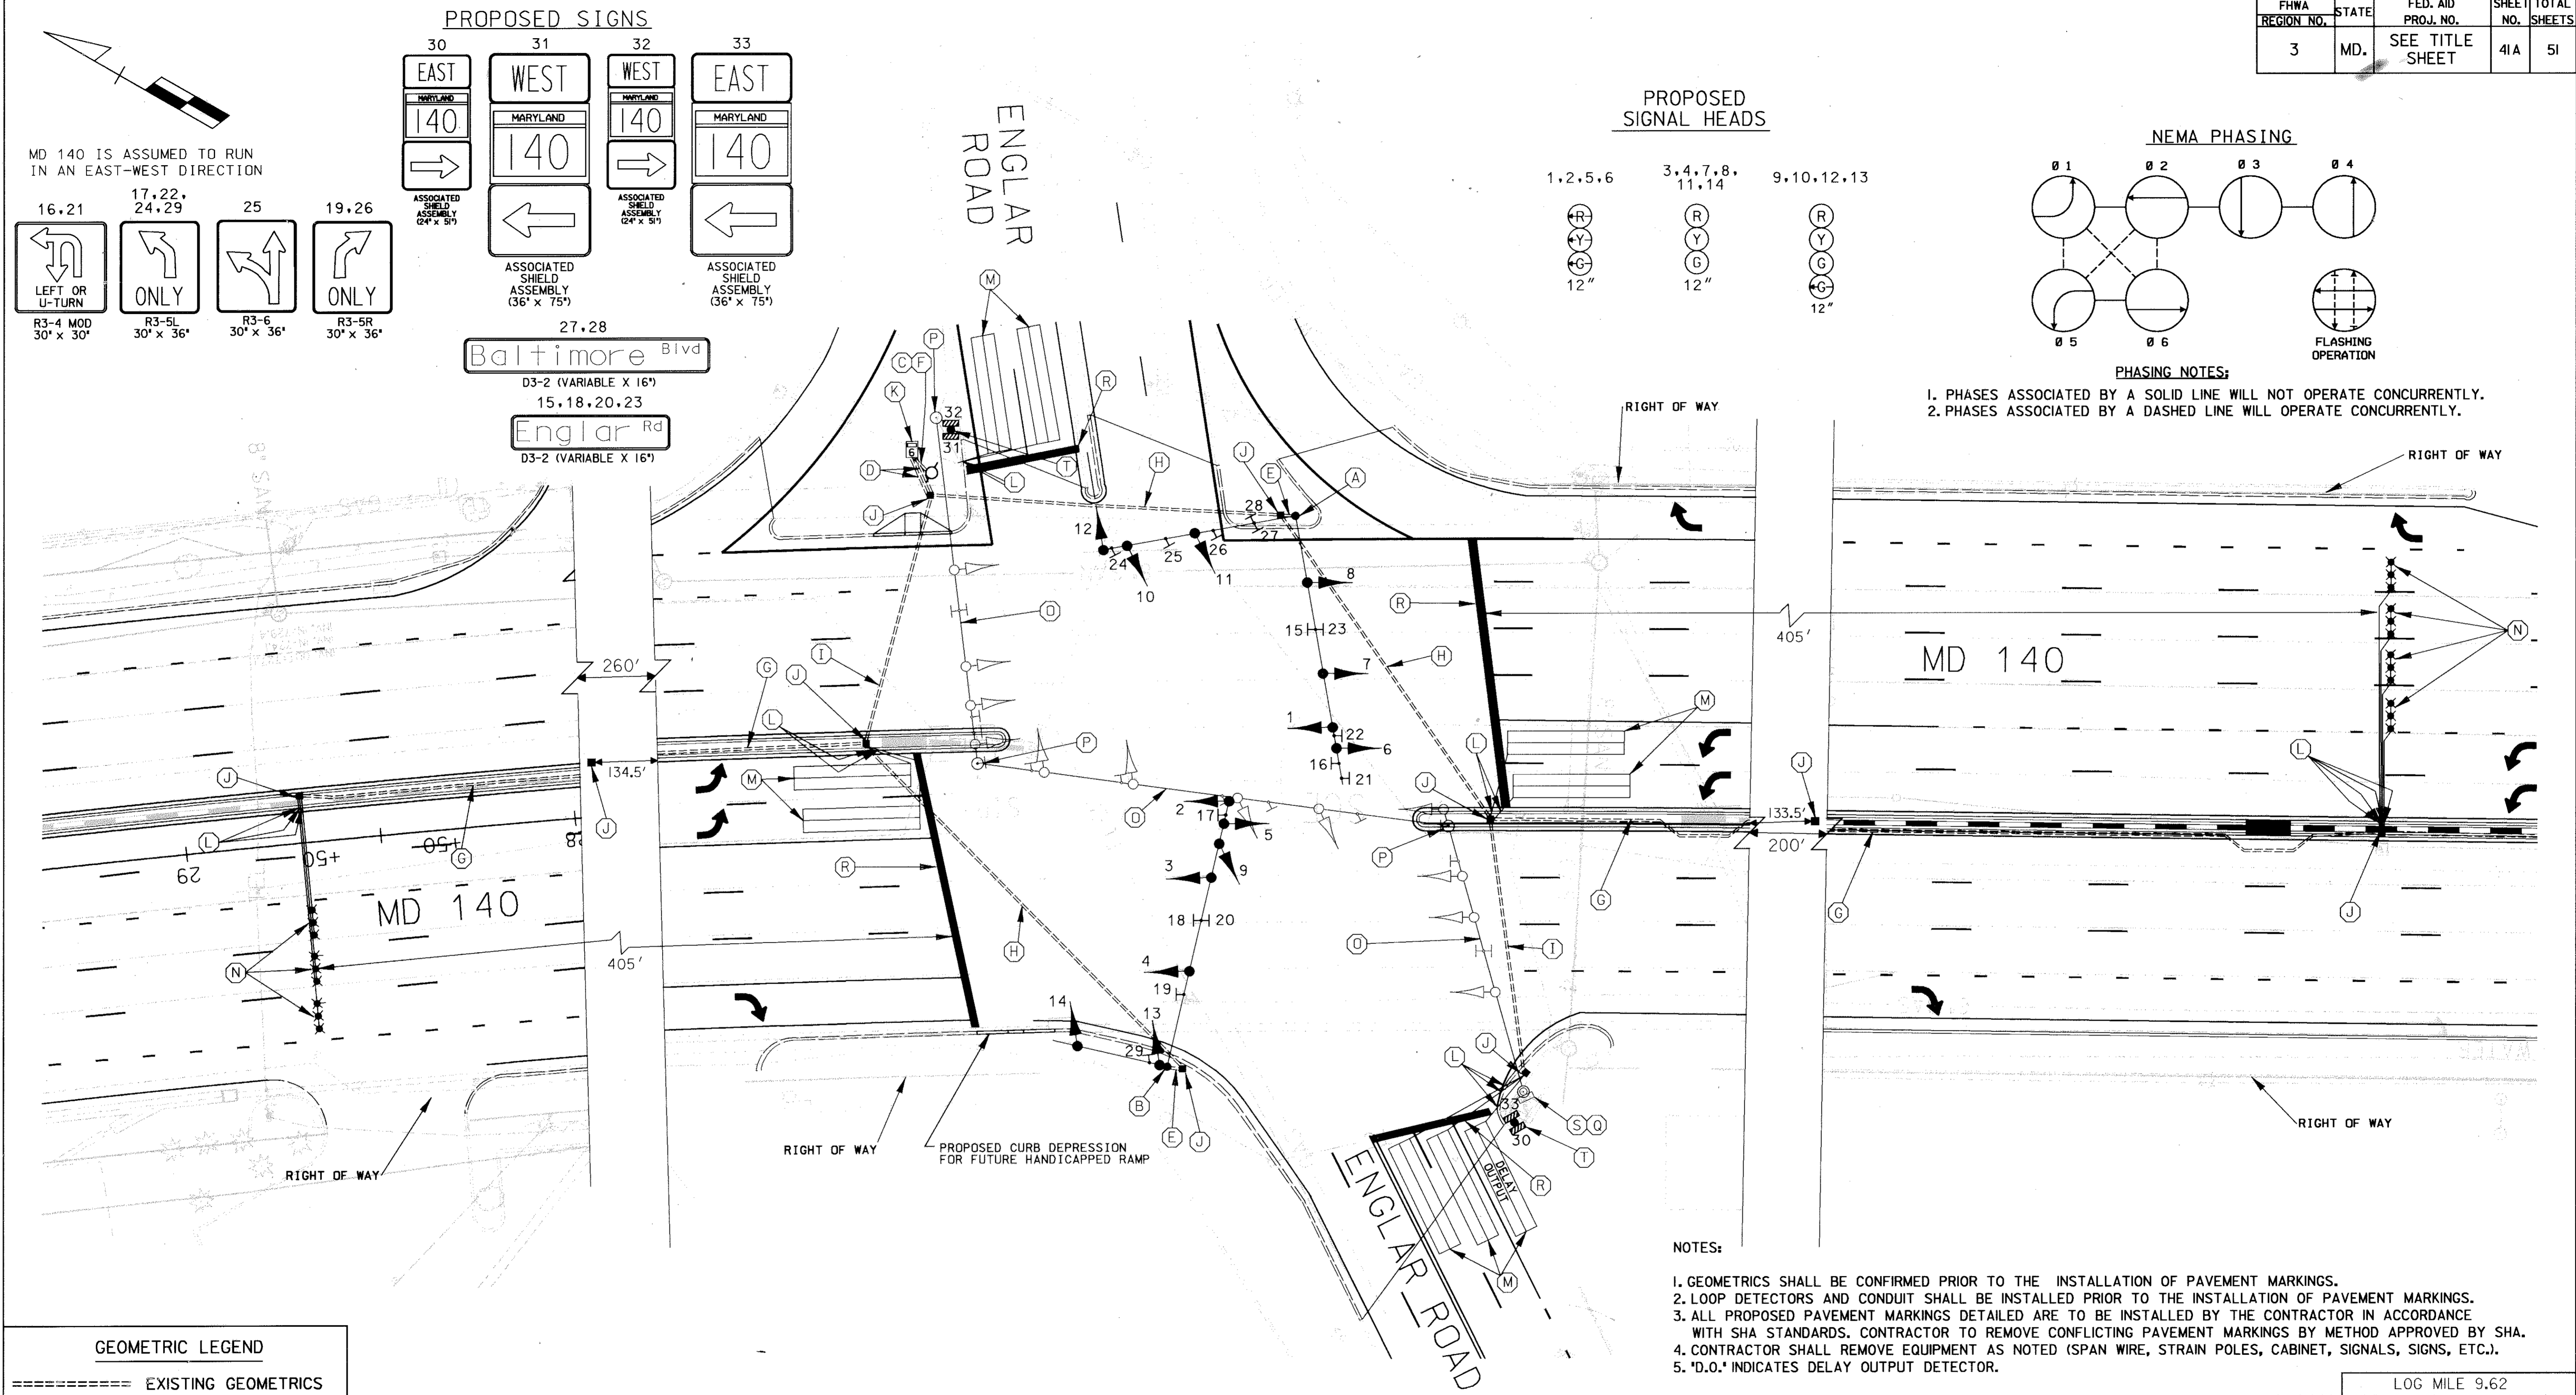

GEOMETRIC LEGEND	
=====	EXISTING GEOMETRICS
=====	PROPOSED GEOMETRICS
UTILITY LEGEND	
— A —	AERIAL CABLES
— G —	GAS MAIN
— W —	WATER MAIN
— S —	SEWER MAIN
— E —	ELECTRIC CABLES
— D —	STORM DRAIN
— T —	TELEPHONE CABLES

3 REVISION NO. 3  
NEW SHEET

**WHITNEY  
BAILEY  
COX  
MAGNANI**

REVISIONS	APPROVALS
10/98 SIGNAL MODIFICATION FOR ROADWAY WIDENING SHA CONTRACT NO. CL7935176	CHEF, SIGNAL DESIGN SECTION
8/30/98 INSTALL SIGNS AND LOPS FOR ENGLAR RD WIDENING SHA NO. BW-716-802-712	ASST. DISTRICT ENGINEER, TRAFFIC
8/10/98 REMOVE PEDESTAL POLE, RELOCATE LEFT TURN SIGNAL HEAD FOR ADDED EB MD 140 TURN LANE SHA NO. BW-504-802-712	CHEF, TRAFFIC ENGINEERING DESIGN DIV.
10/8/98 RELOCATE SIGNAL POLE AND L/T PHASE, SIGNALIZE NORTH SIDE OF ENGLAR ROAD	DIRECTOR, OFFICE OF TRAFFIC & SAFETY

MARYLAND DOT - STATE HIGHWAY ADMINISTRATION Office of Traffic & Safety TRAFFIC ENGINEERING DESIGN DIVISION TRAFFIC SIGNALIZATION PLAN MD 140 (BALTIMORE BLVD) AND ENGLAR ROAD			
DATE: 2-79	DRAWN BY: J. GORDAN	F.A.P. NO. CL7935176	PLAN SHEET NO. 15-1578E
SCALE: 1" = 20'	DESIGNED BY: J. GORDAN	S.H.A. NO. CARROLL	SHEET NO. 41A OF 51
APPROVED BY:	CHECKED BY: D. ZAFIRIS	COUNTY:	